


LAGEPLAN M=1:500

026

NR. 1, 2 u. 3

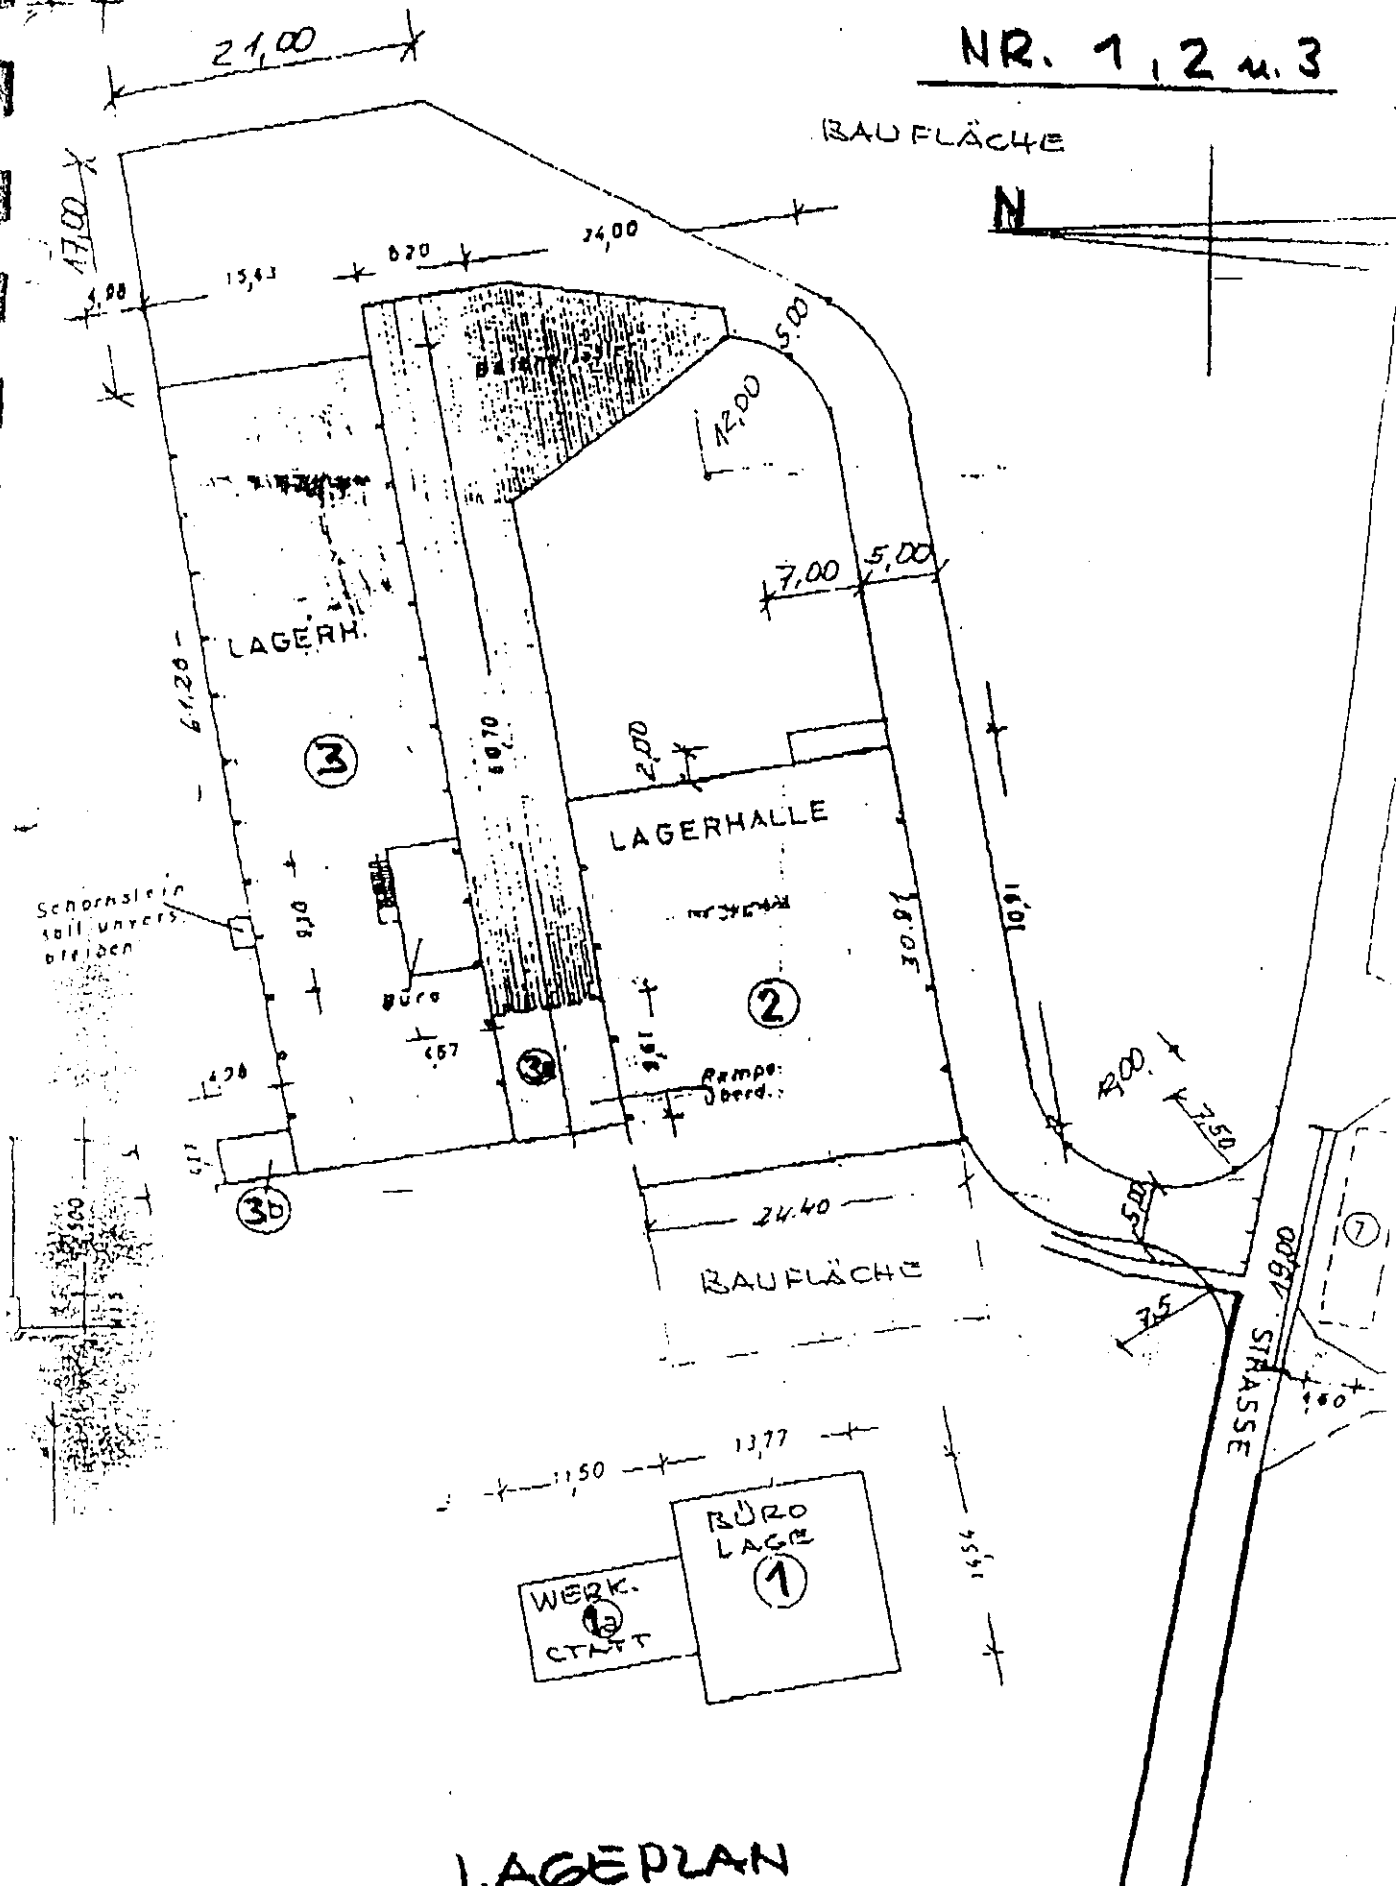

LAGEPLAN