


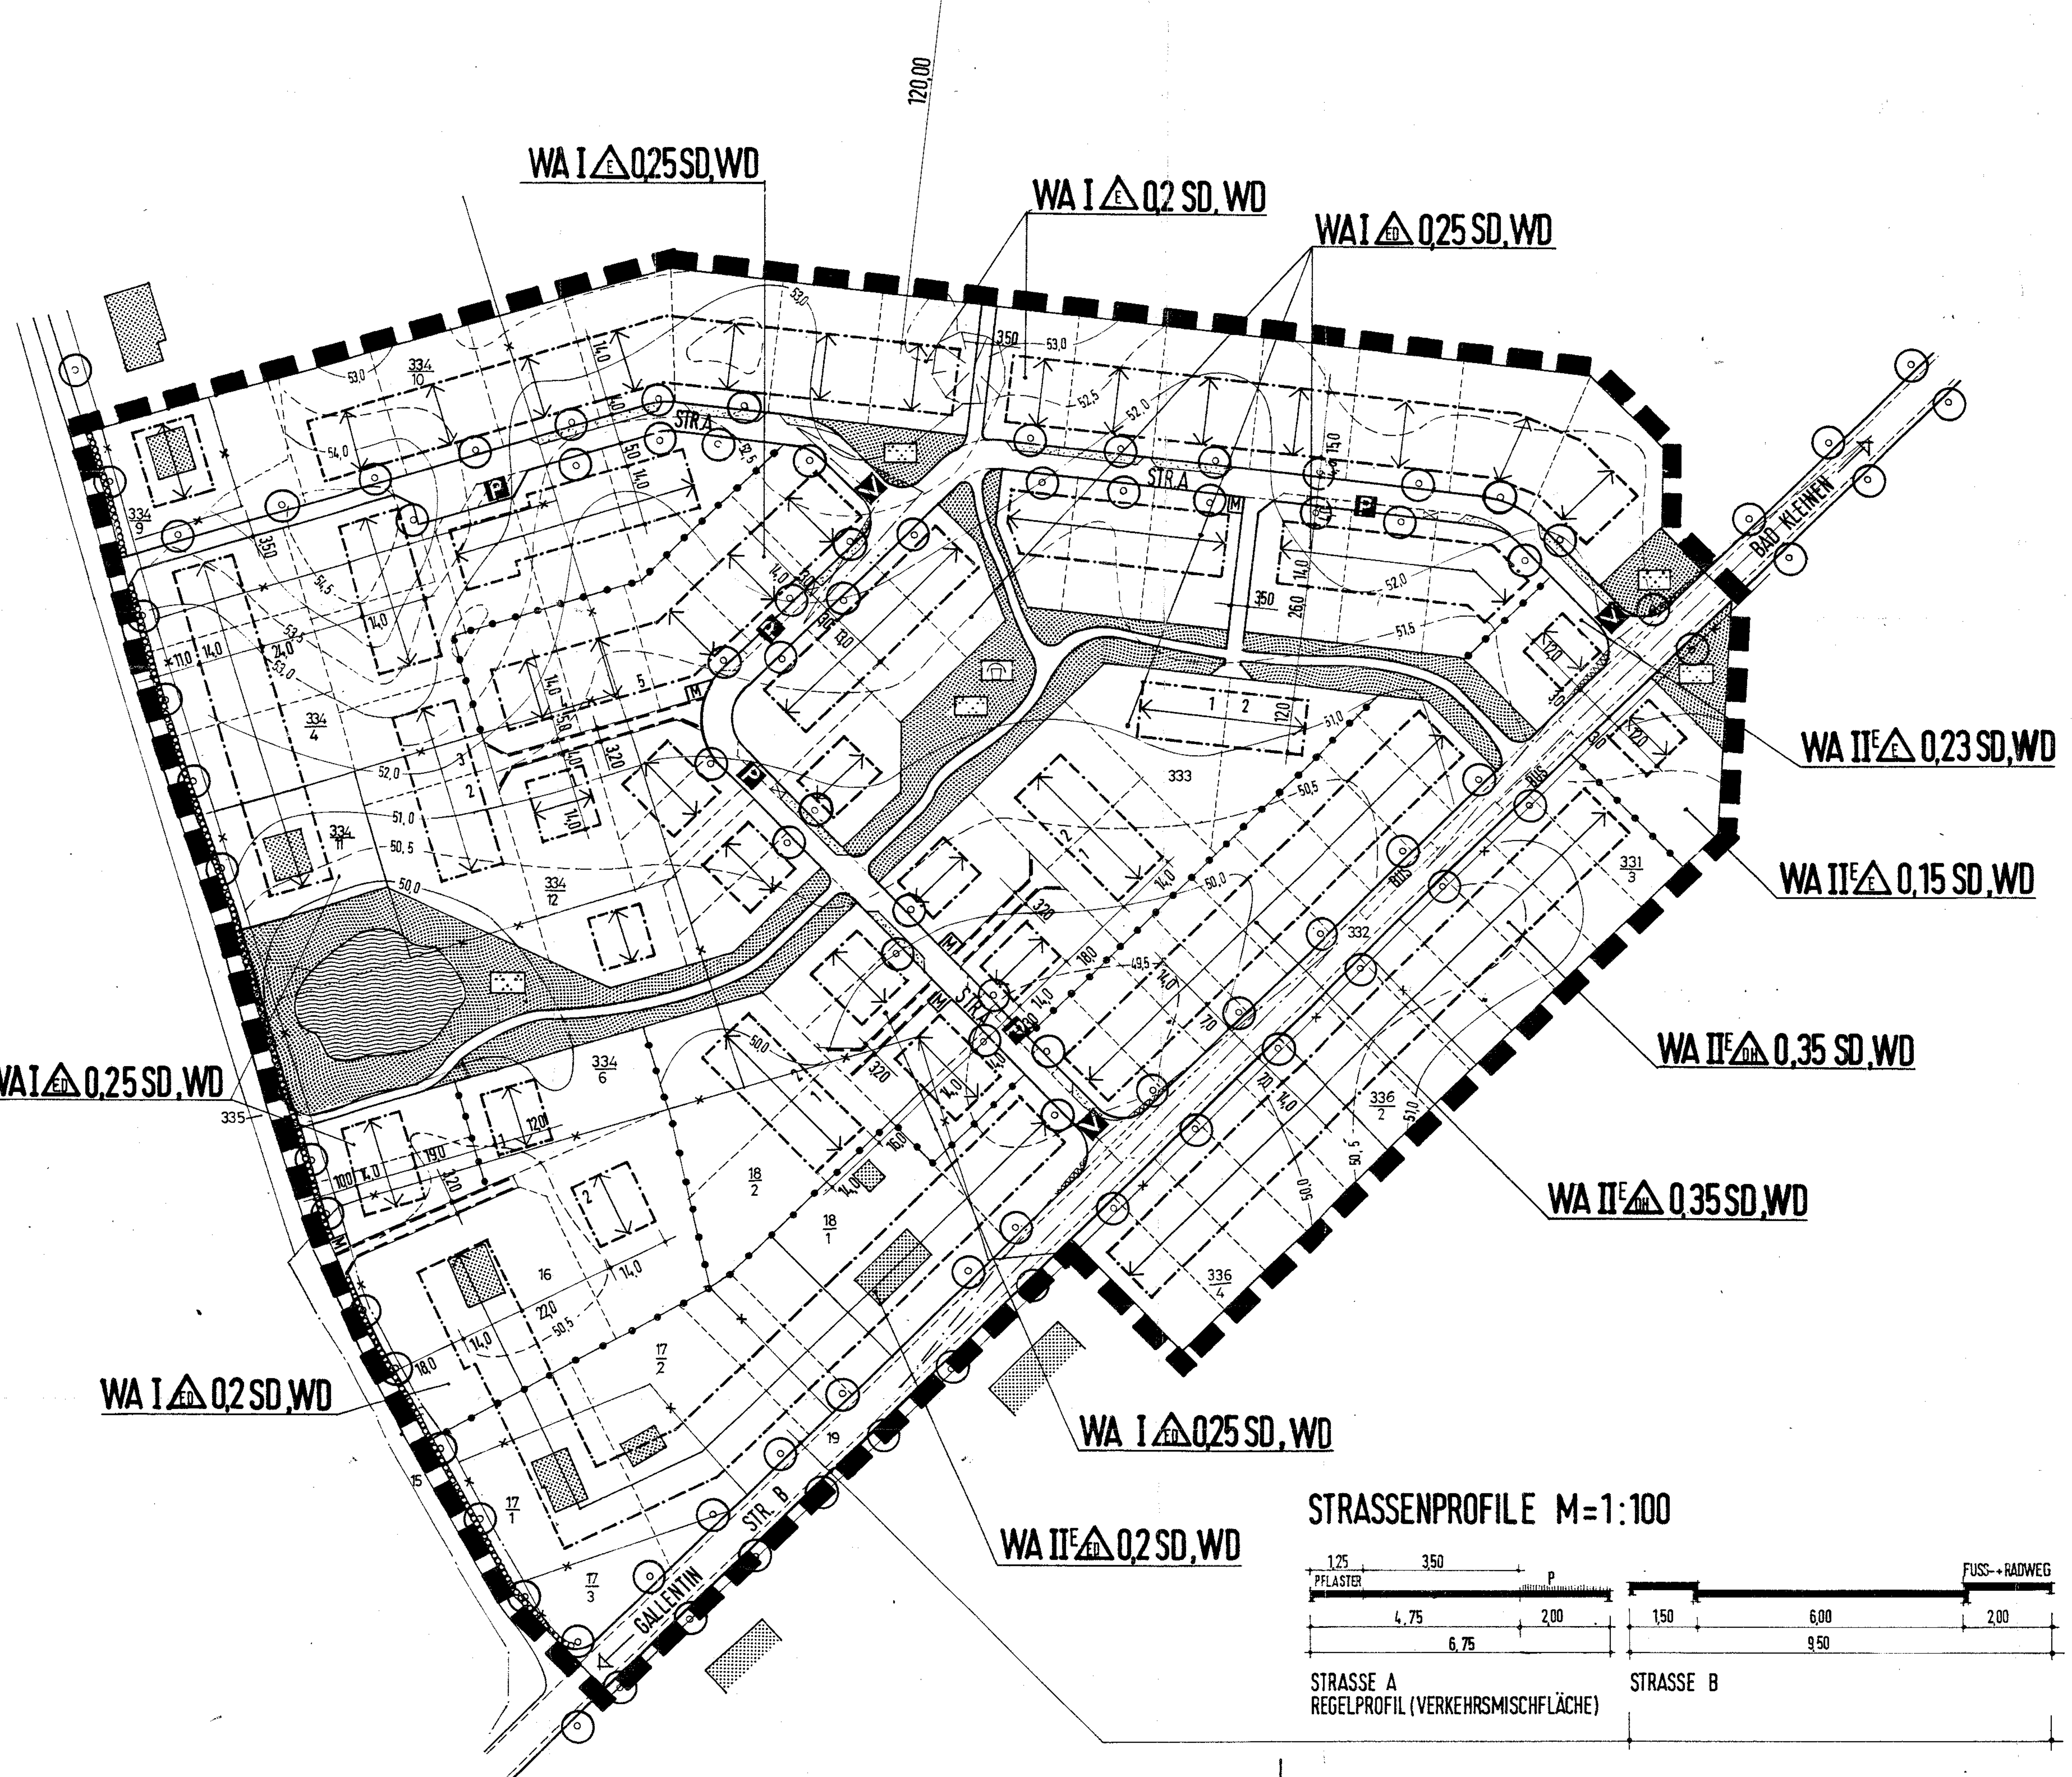

WA I $\triangle$ 0.25 SD, WD

WA I $\triangle$ 0.2 SD, WD

WA I $\triangle$ 0.25 SD, WD

WA II $\triangle$ 0.23 SD, WD

WA II $\triangle$ 0.15 SD, WD

WA II $\triangle$ 0.35 SD, WD

WA II $\triangle$ 0.35 SD, WD

WA I $\triangle$ 0.25 SD, WD

WA I $\triangle$ 0.2 SD, WD

WA I $\triangle$ 0.25 SD, WD

WA II $\triangle$ 0.2 SD, WD

STRASSENPROFILE M=1:100

