


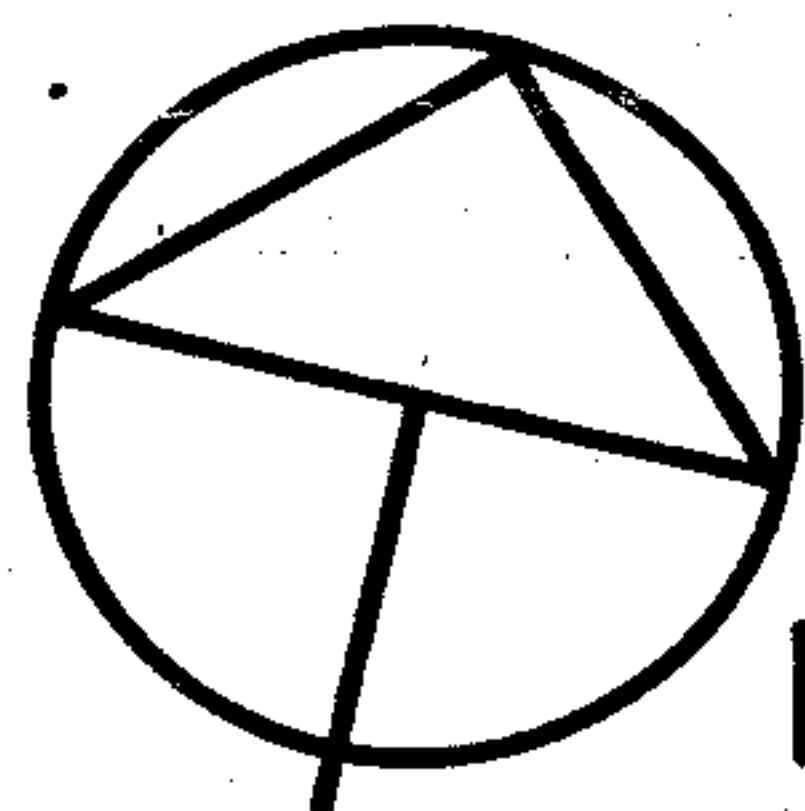


M=1:1000

WAI GR 90 m²

SD 32-42°

WAI GR 90 m²

SD 32-42°

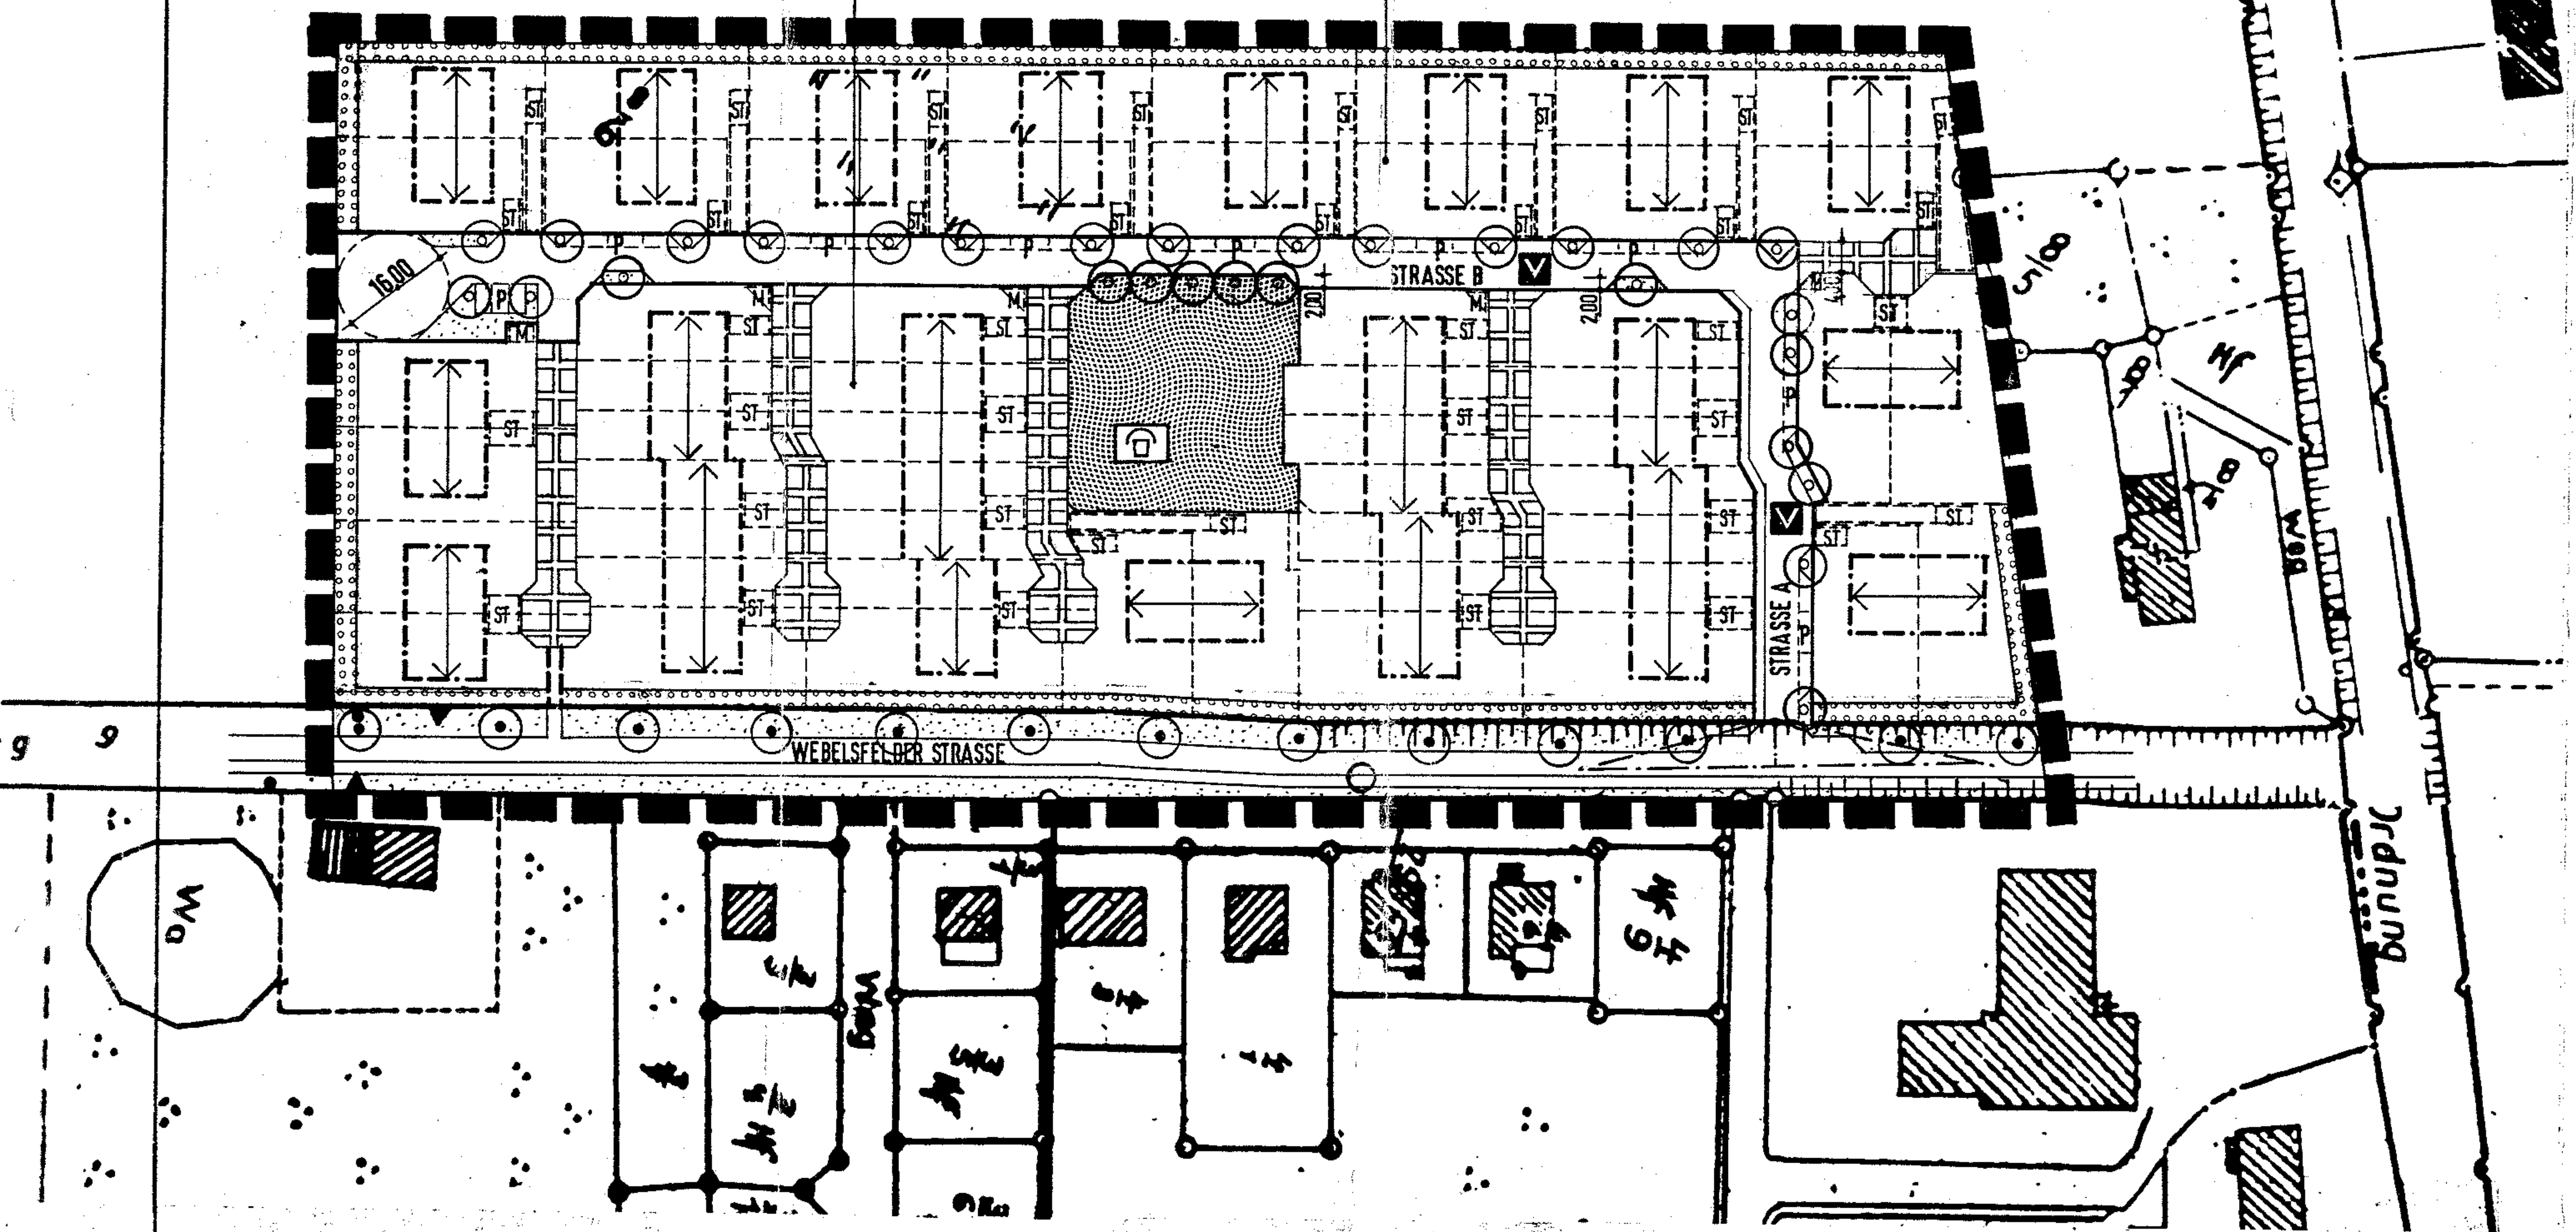

STRASSENPROFILE M=1:100