


Varante III

068/31-18

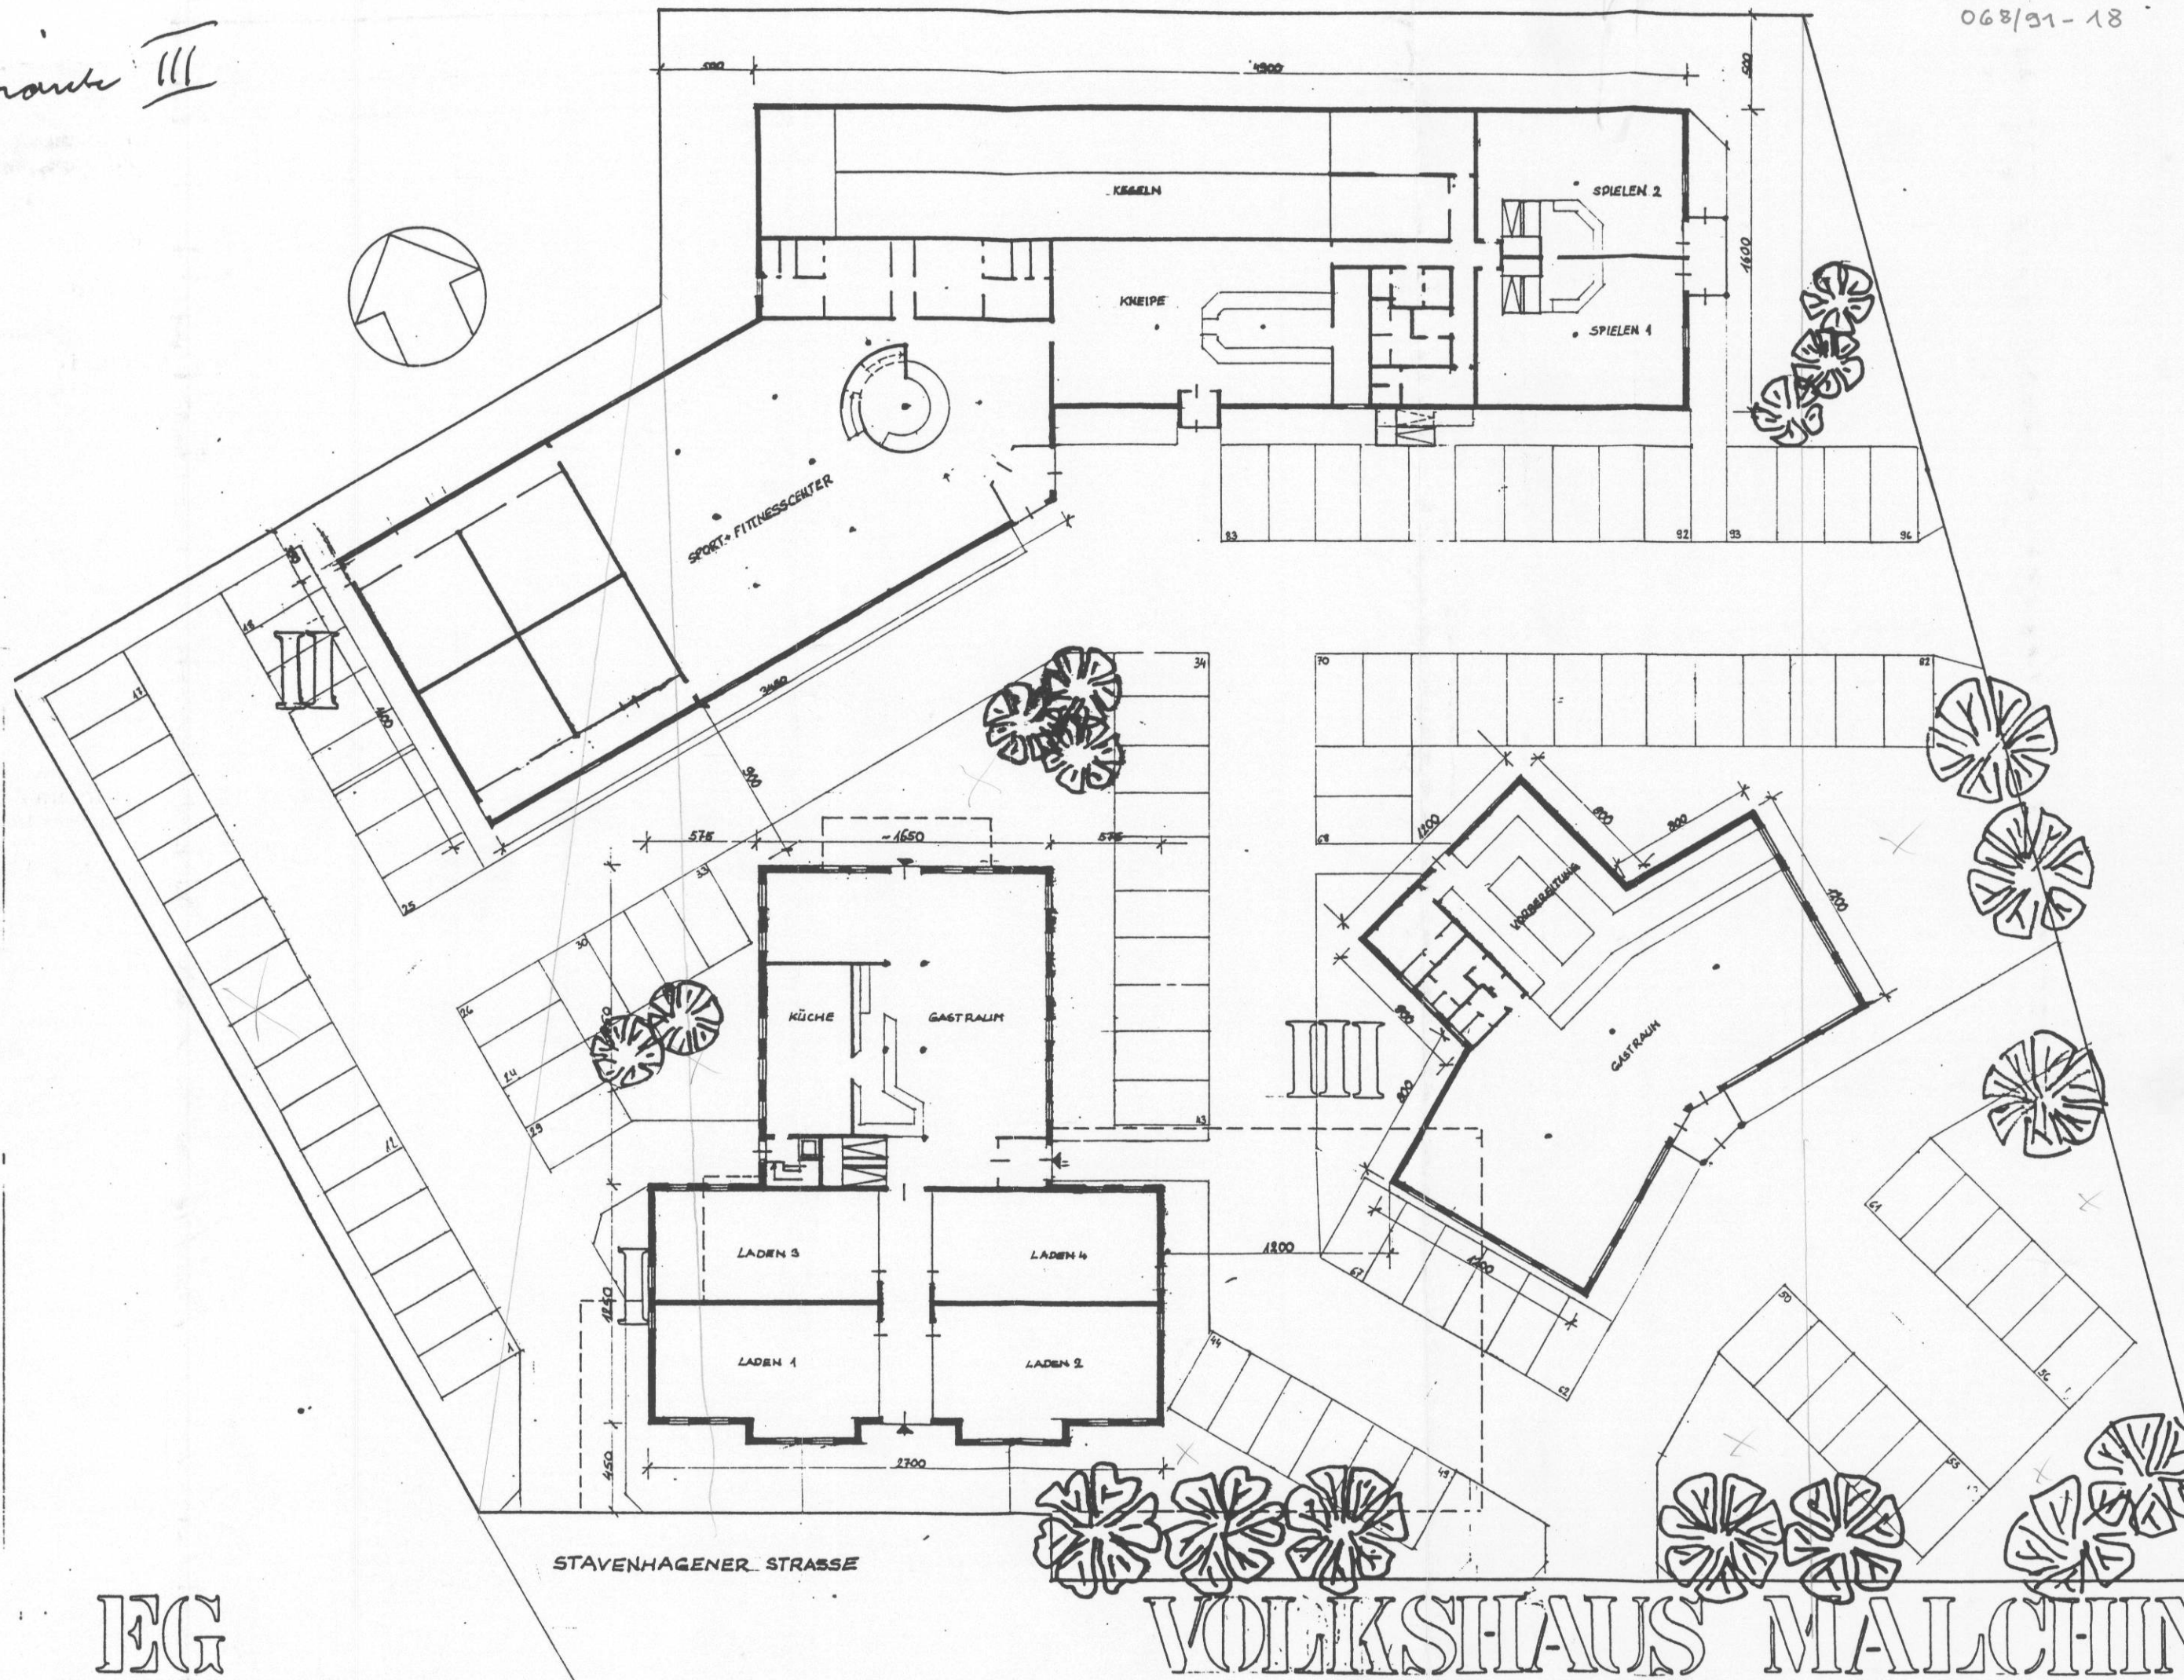

EG

VOLKSHAUS MALCHIN